



ATTACHMENT A:

Conceptual site plan:

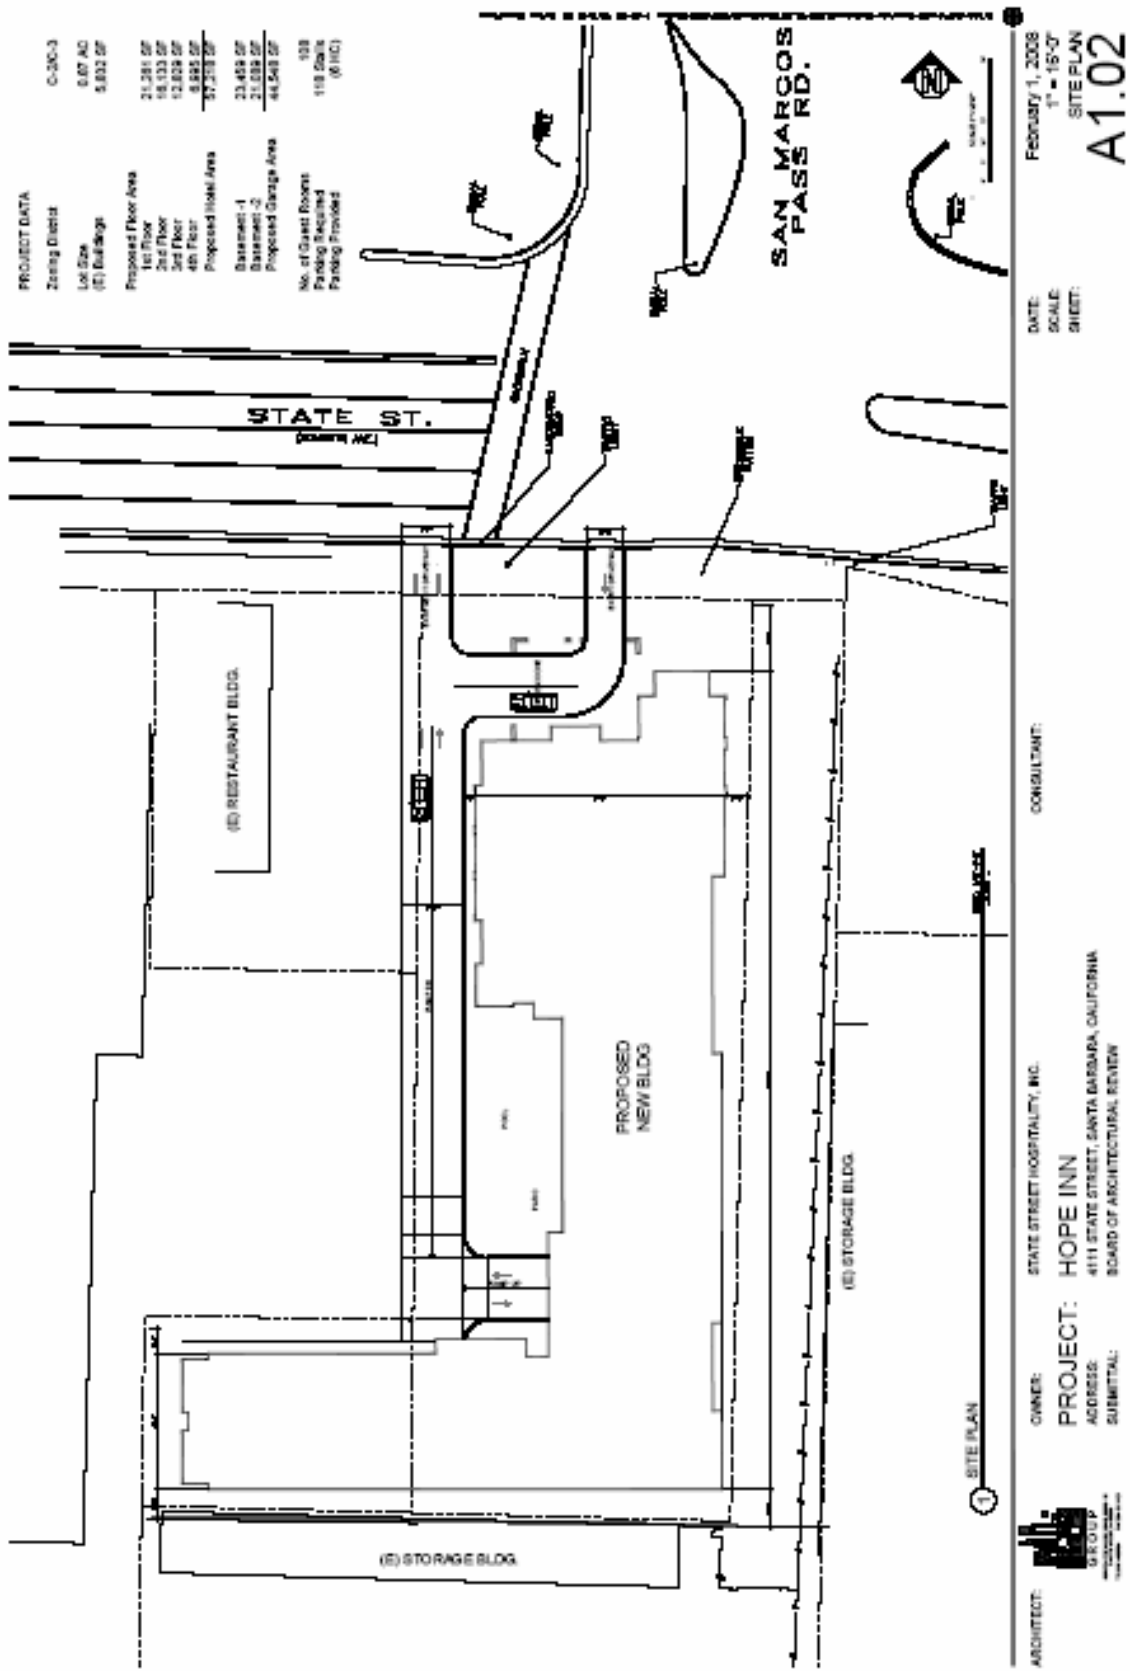

Section:

Elevations:

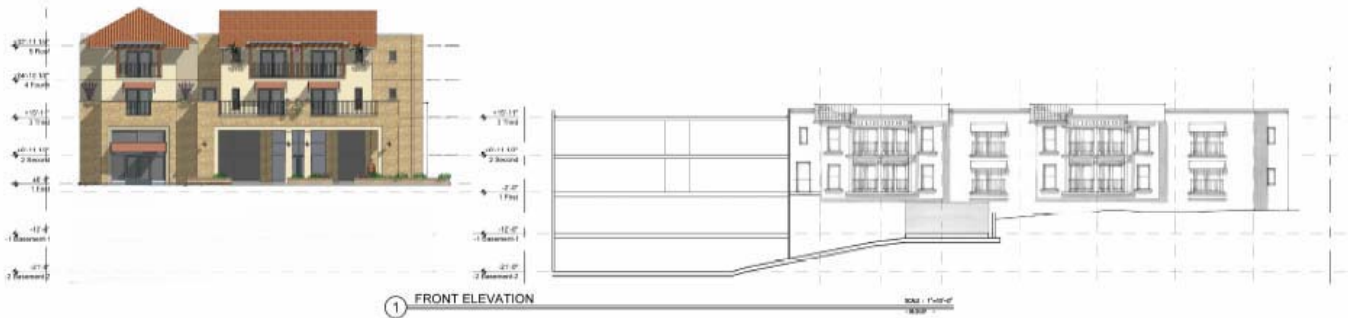

① FRONT ELEVATION



② SIDE ELEVATION - WEST



③ SIDE ELEVATION - EAST



OWNER: STATE STREET HOSPITALITY, INC.
 PROJECT: HOPE INN
 ADDRESS: 4111 STATE STREET, SANTA BARBARA, CALIFORNIA
 SUBMITTAL: BOARD OF ARCHITECTURAL REVIEW

DATE:
 SCALE:
 SHEET:

February 1, 2008
 1/8" = 1'-0"
 ELEVATIONS
A3.01