
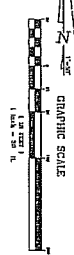
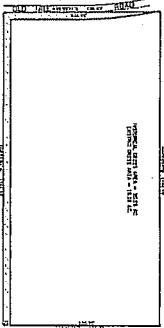
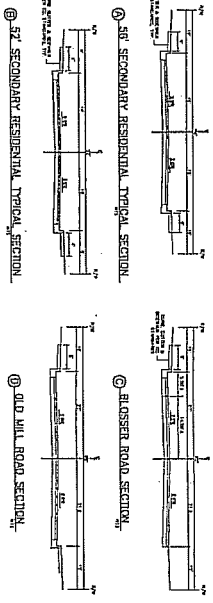


ATTACHMENT B SITE PLAN

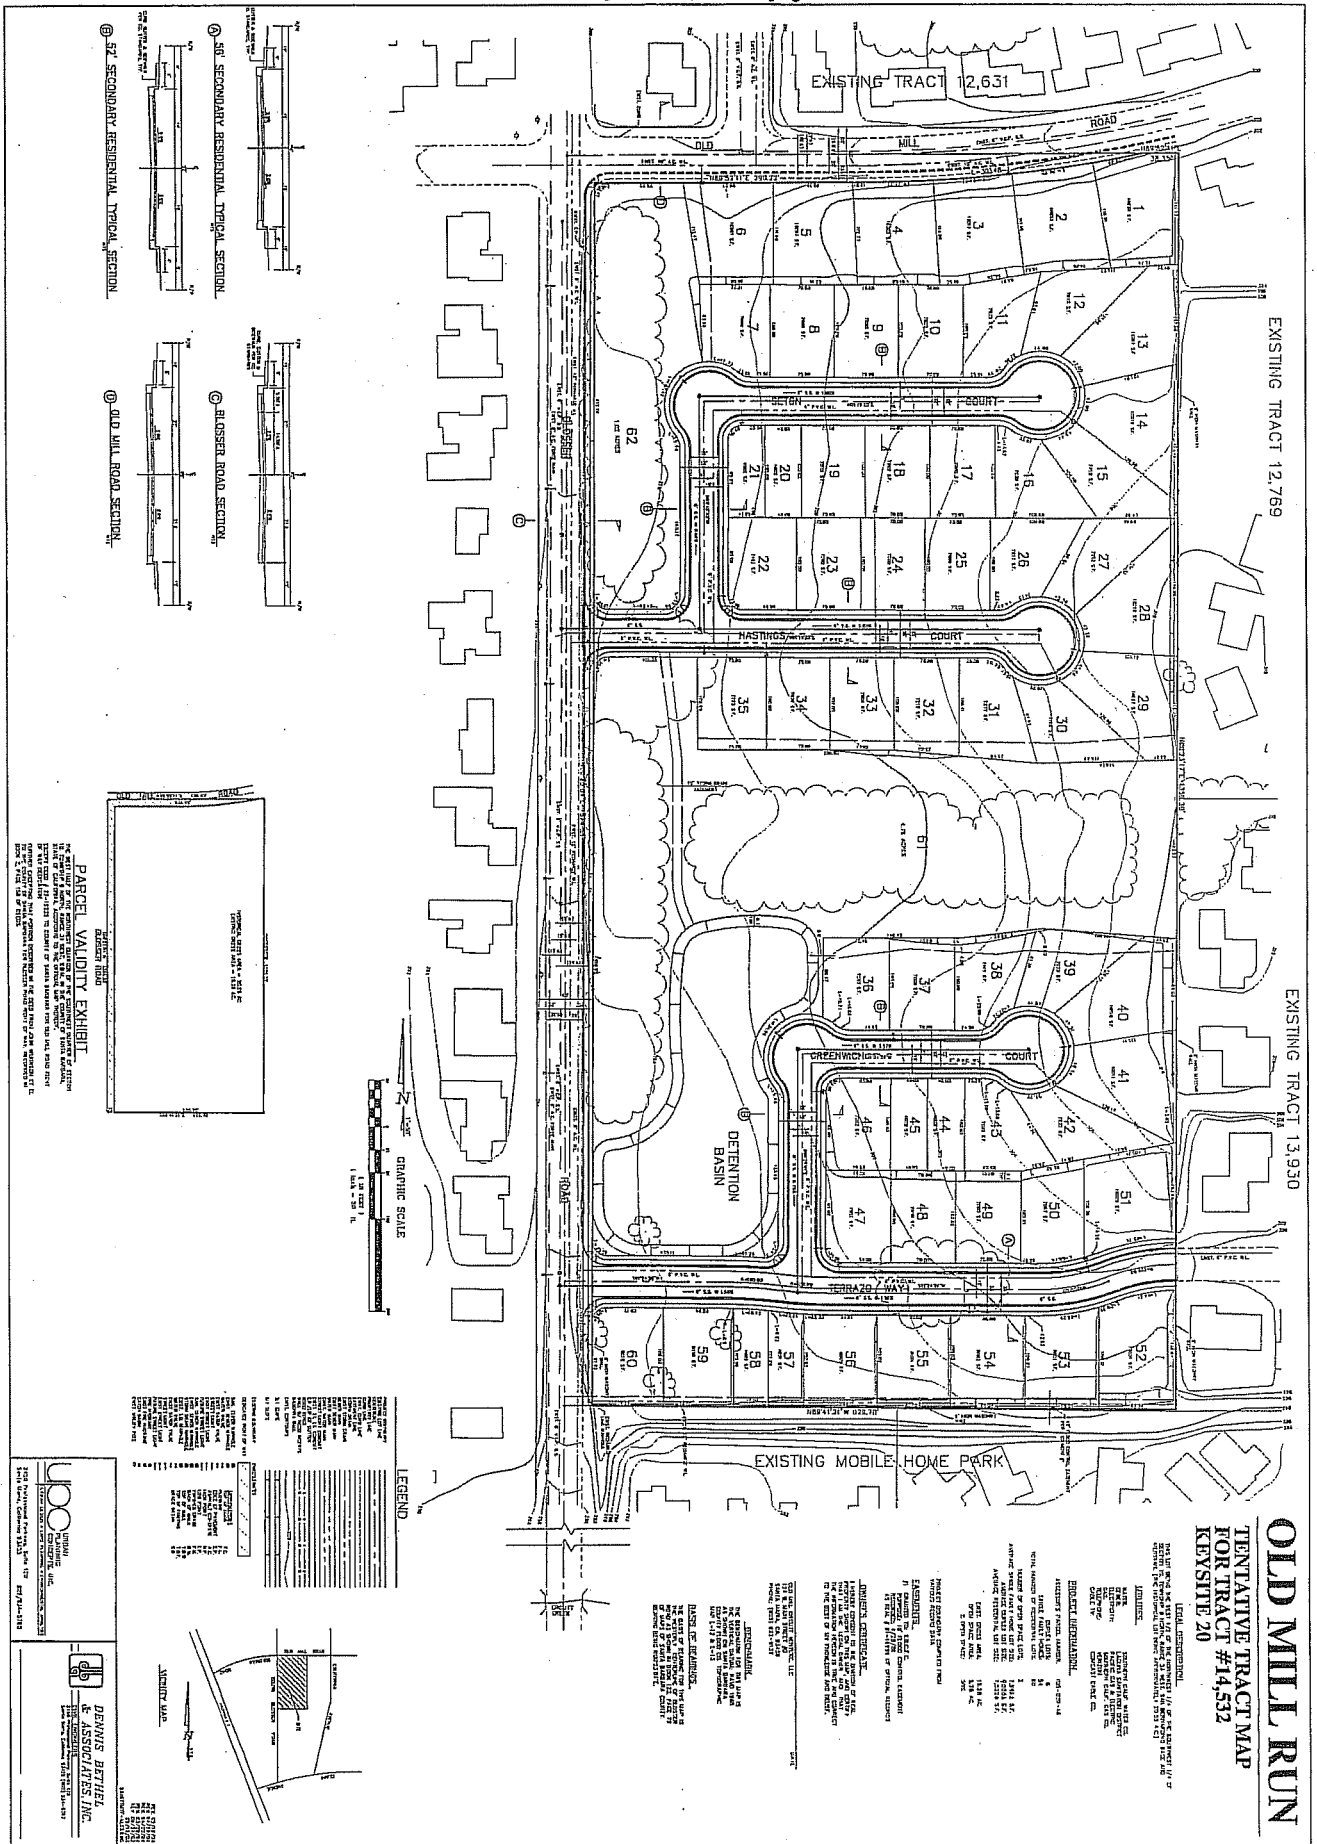

LEGEND




DENNIS BETHEA & ASSOCIATES, INC.
 ...

OLD MILL RUN
 TENTATIVE TRACT MAP
 FOR TRACT #14,532
 KEYSITE 20